

CLIENT:

FRANKLIN TOWNSHIP

DRAWING TITLE:

FRANKLIN HIGH SCHOOL - EXCEEDANCES

DRAWING SCALE:

NOT TO SCALE

PLAN NORTH:

ISSUE DATE:

3/15/2017


PROJECT NUMBER:

ISSUE / REVISION:

DRAWING NUMBER:

DRAWN BY: CHECK BY:



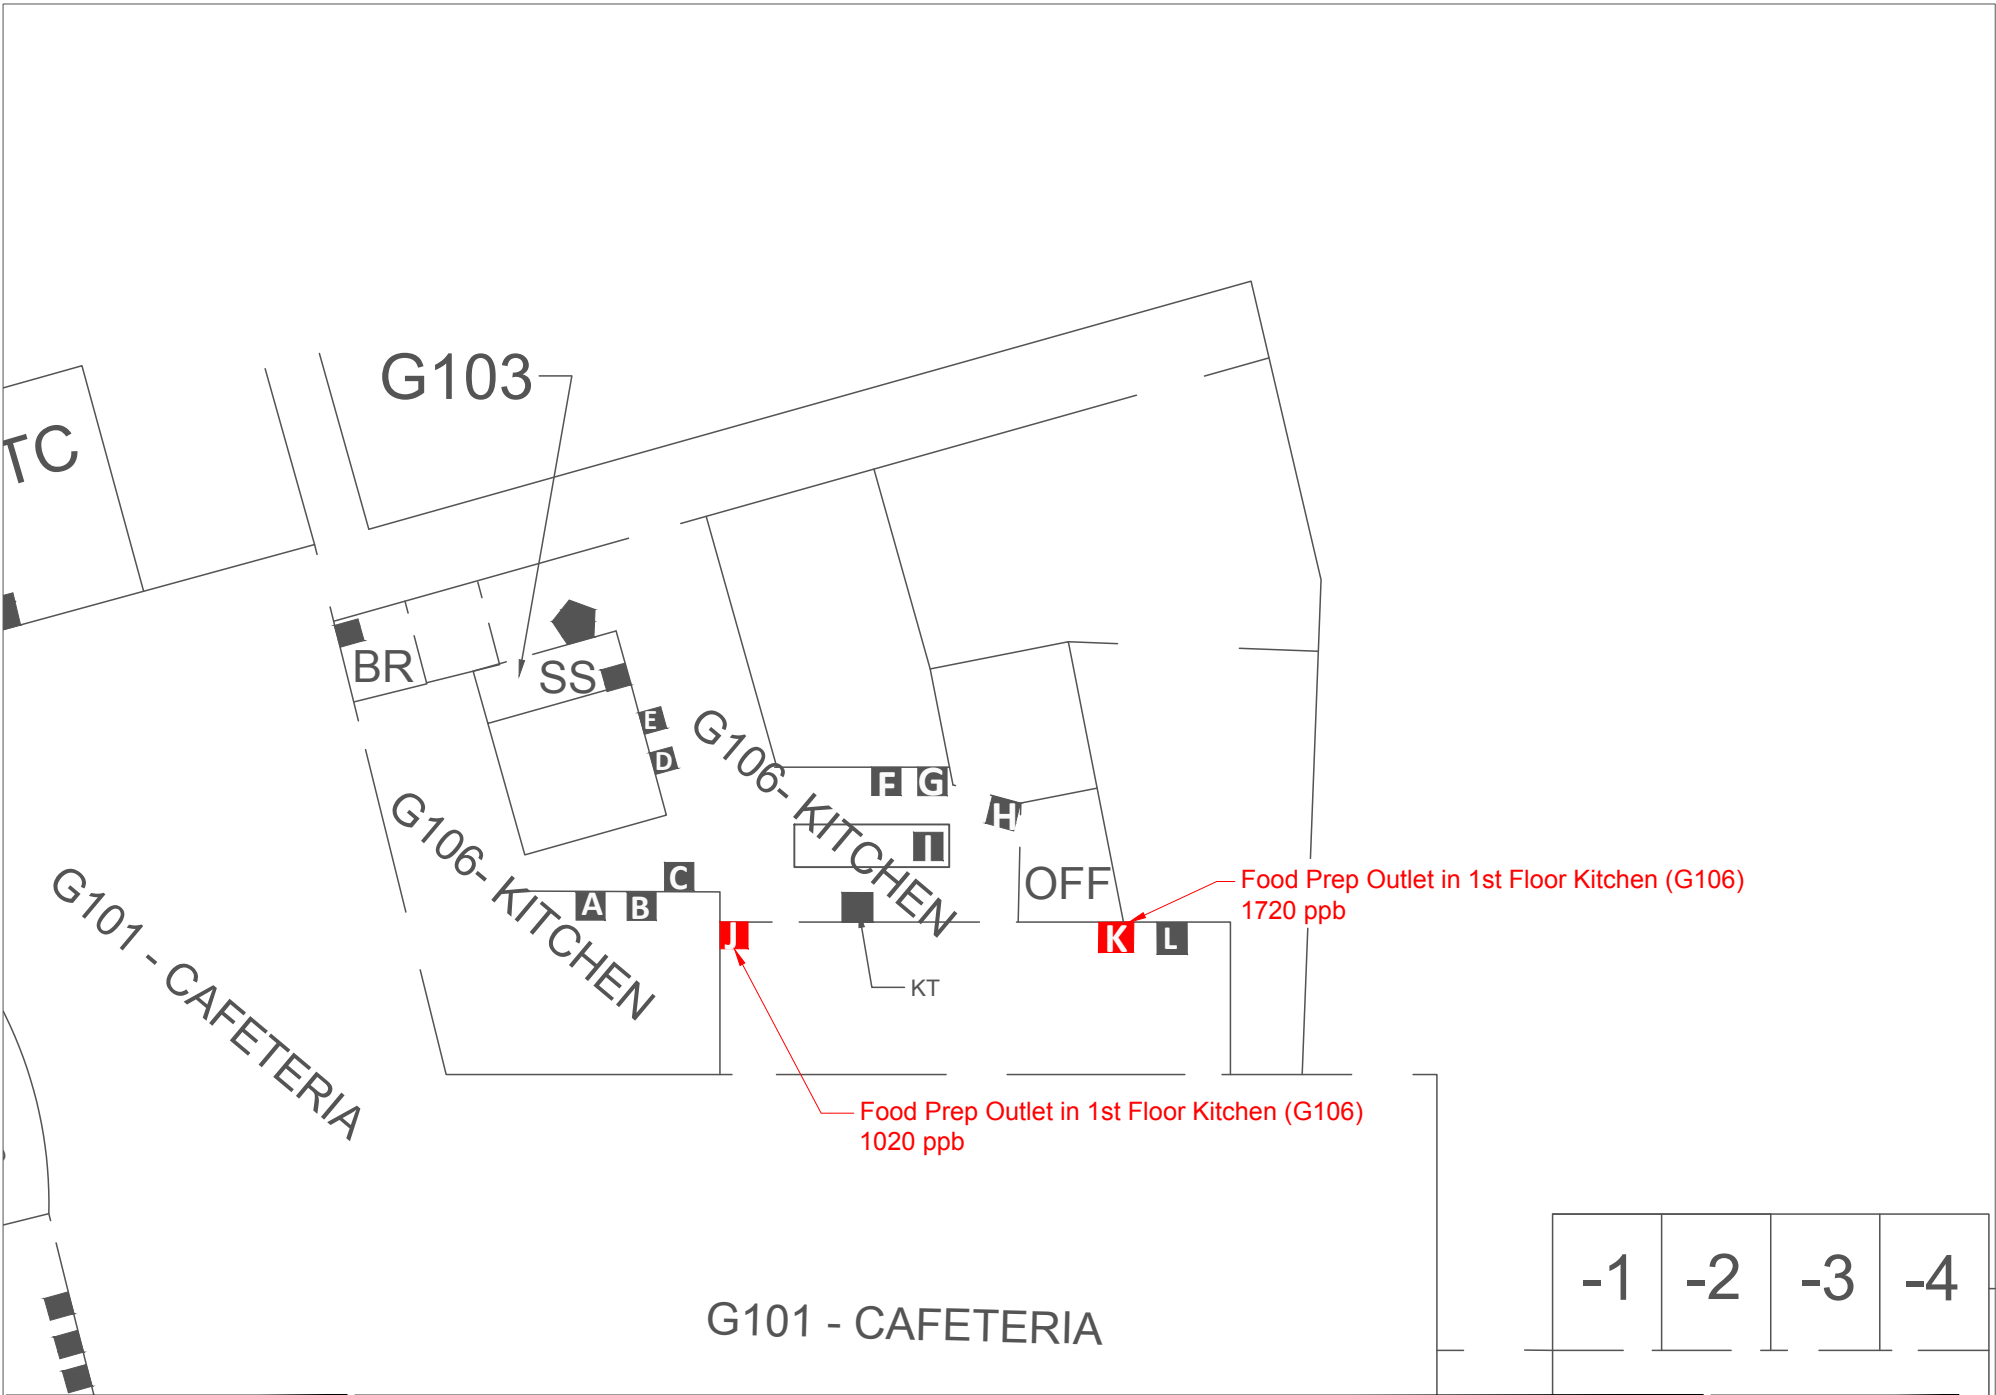


FRANKLIN TOWNSHIP

FHS EXCEEDANCES - G106 - KITCHEN ENLARGED PLAN

-1	-2	-3	-4
----	----	----	----

NOT TO SCALE  
 3/15/2017  
 BR

# ELIZABETH AVENUE SCHOOL

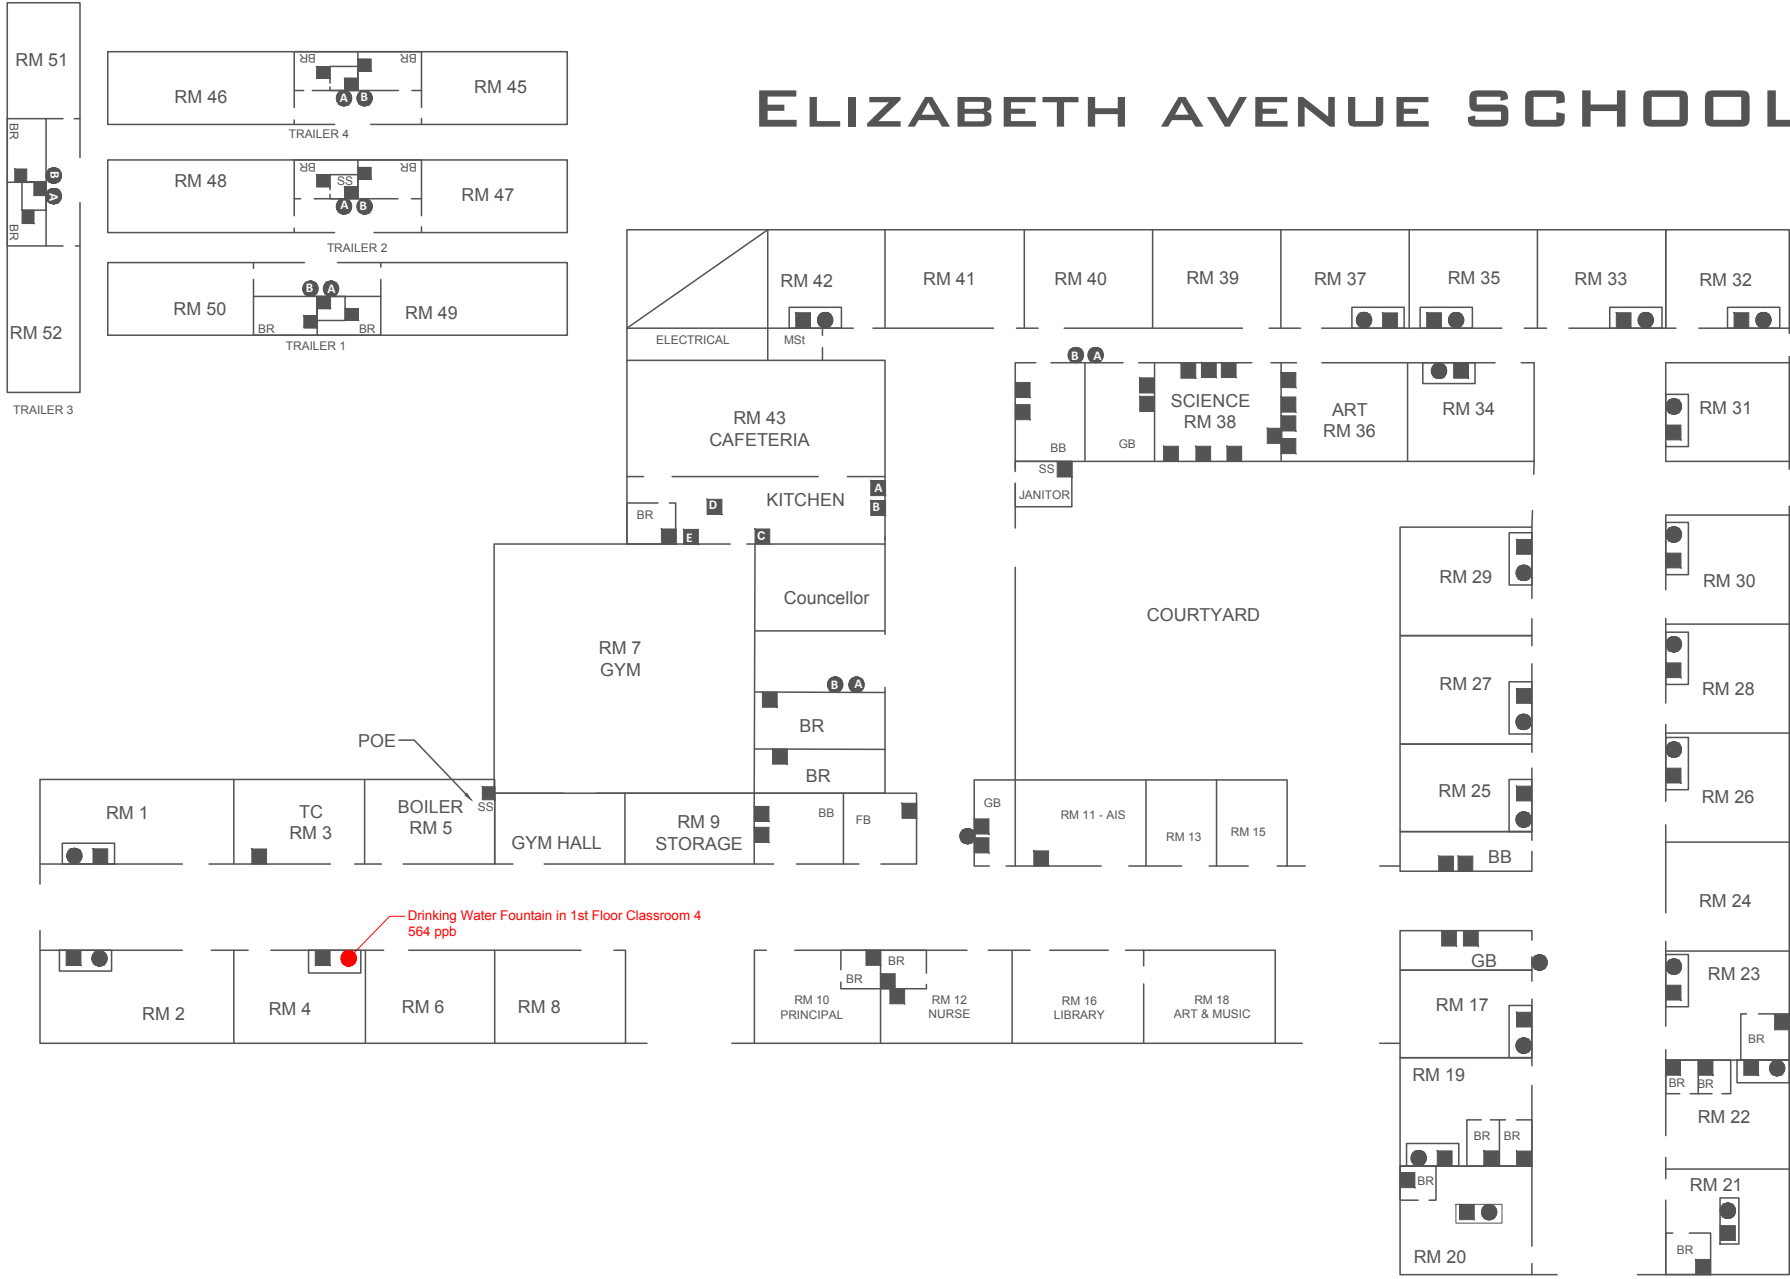

CLIENT: FRANKLIN TOWNSHIP

DRAWING TITLE:

ELIZABETH AVENUE SCHOOL - EXCEEDANCES

DRAWING SCALE: PROJECT NUMBER:

NOT TO SCALE

ISSUE DATE: 3/15/2017 PROJECT NUMBER:

ISSUE / REVISION: DRAWING NUMBER:

DRAWN BY: CHECK BY: