


Conerly Road School

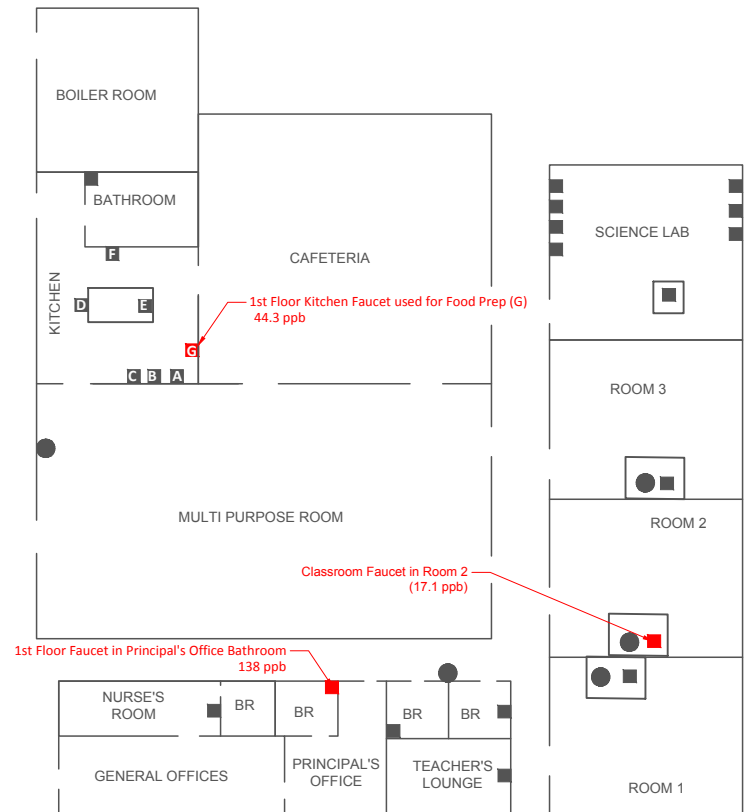

CLIENT:

DRAWING SCALE:

PAGE NORTH:



Franklin Township

Conerly School School Exceedances


NOT TO SCALE

DATE DATE: PROJECT NUMBER:

03/13/2017

NAME / REVISION: DRAWING NUMBER:

DRAWING: CHECK IN:

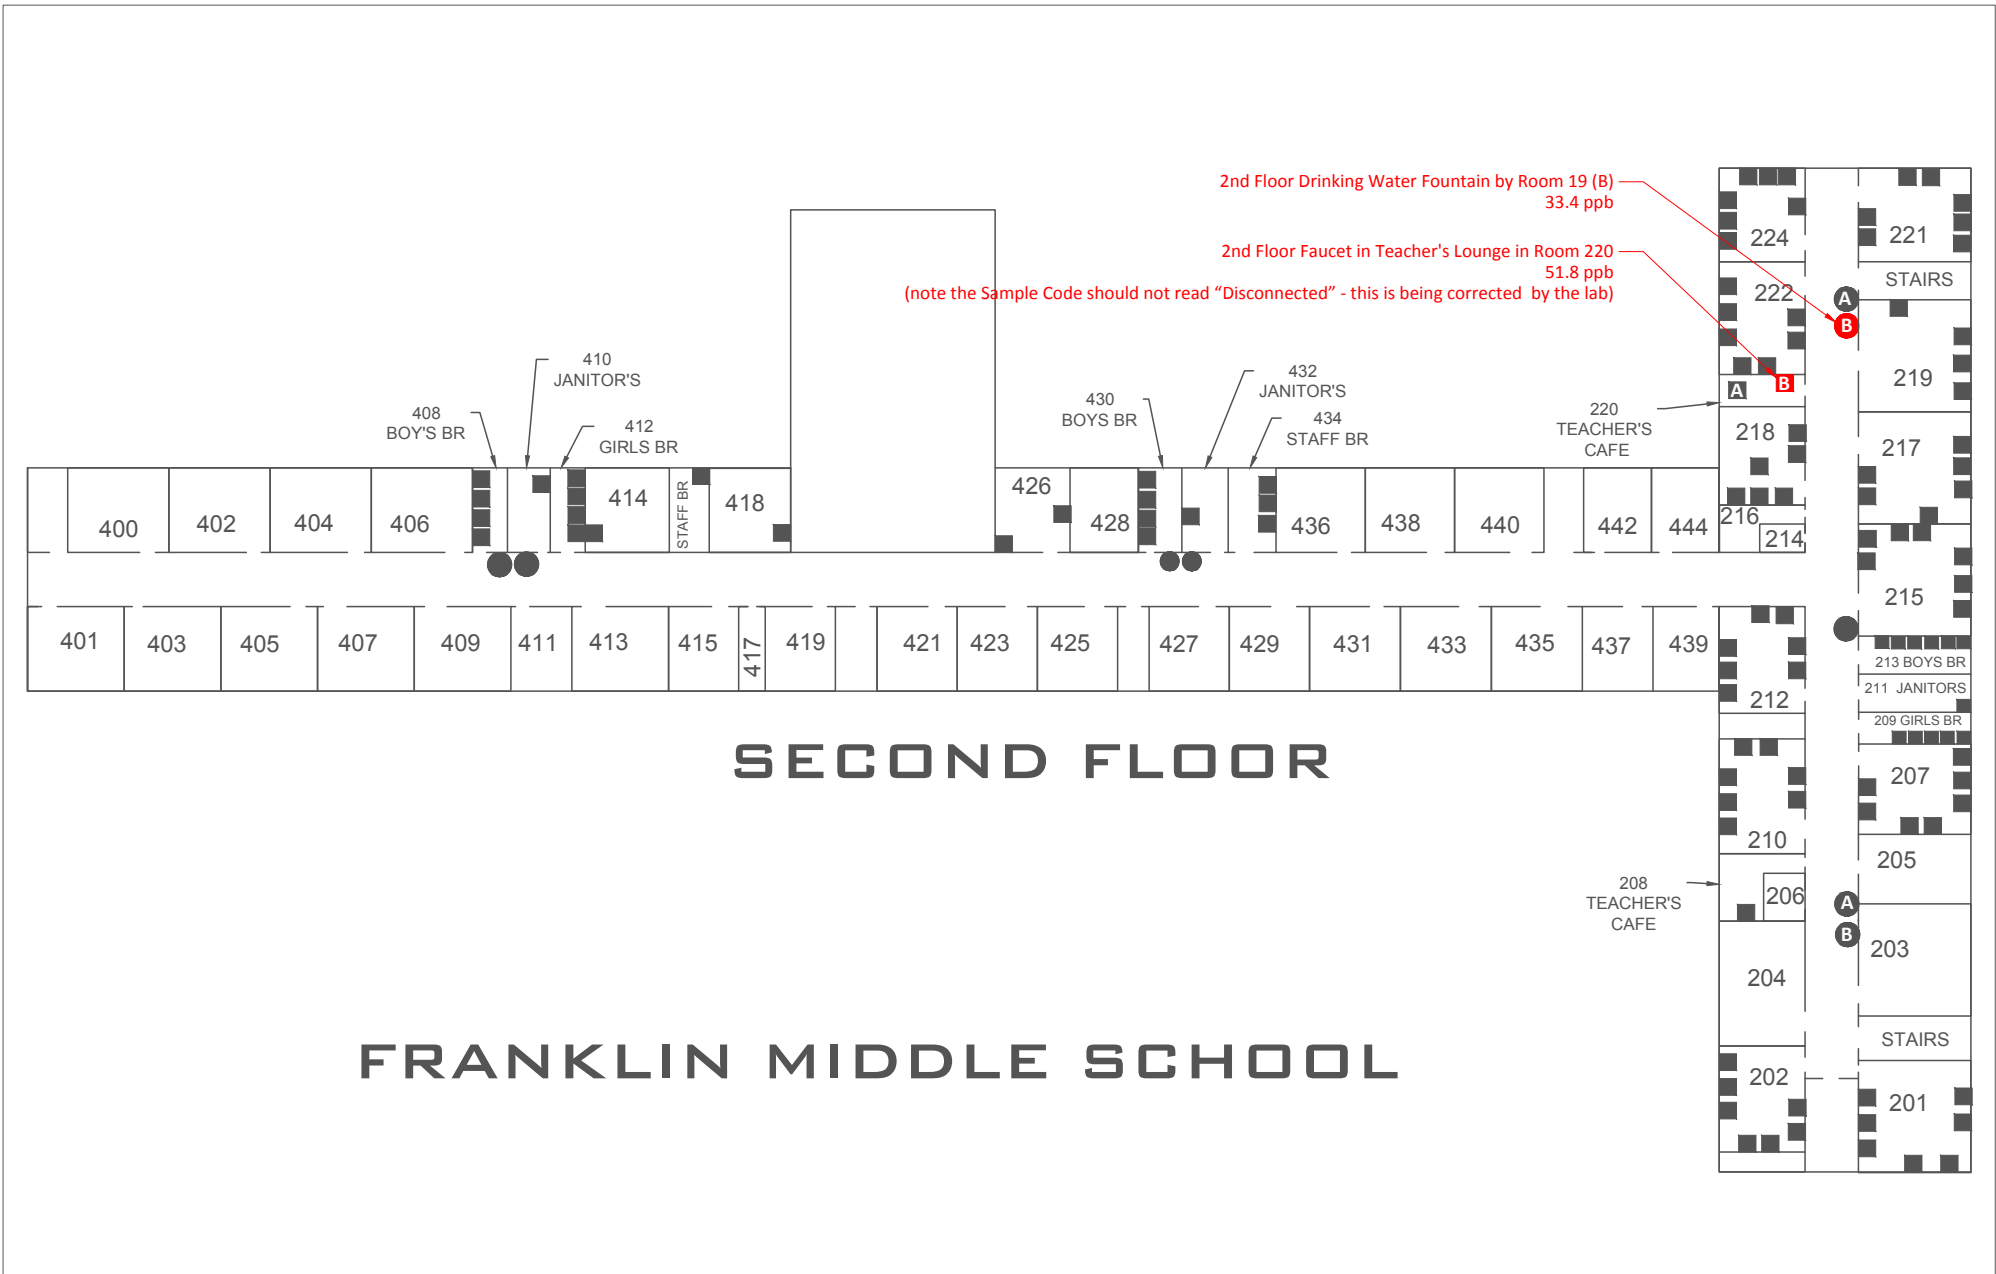


CLIENT:
DRAWING TITLE:


FRANKLIN TOWNSHIP

FRANKLIN MIDDLE SCHOOL EXCEEDANCES



DRAWING SCALE: **NOT TO SCALE** PART NORTH:
 ISSUE DATE: **3/13/17** PROJECT NUMBER:
 ISSUE / REVISION: DRAWING NUMBER:
 DRAWN BY: CHECK BY:

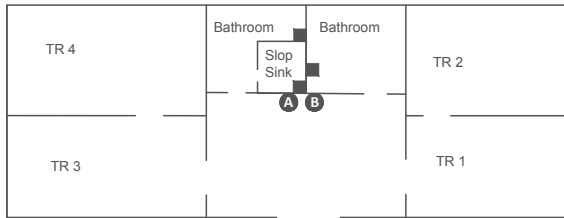

Trailer 1

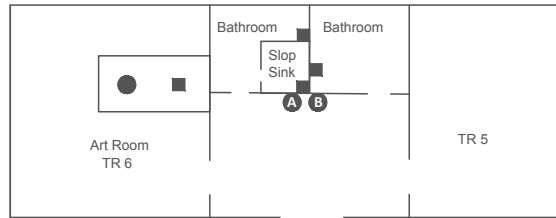

Trailer 2

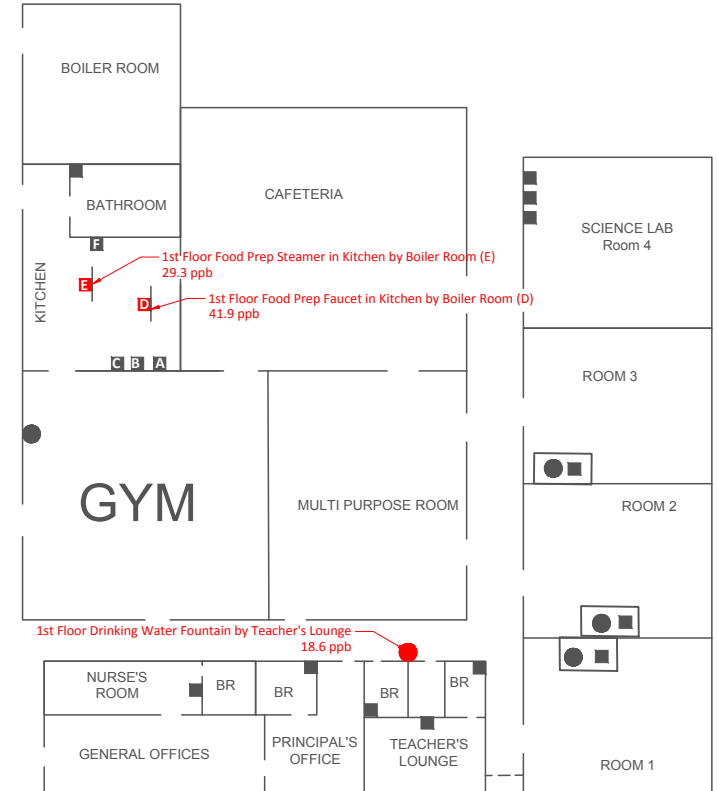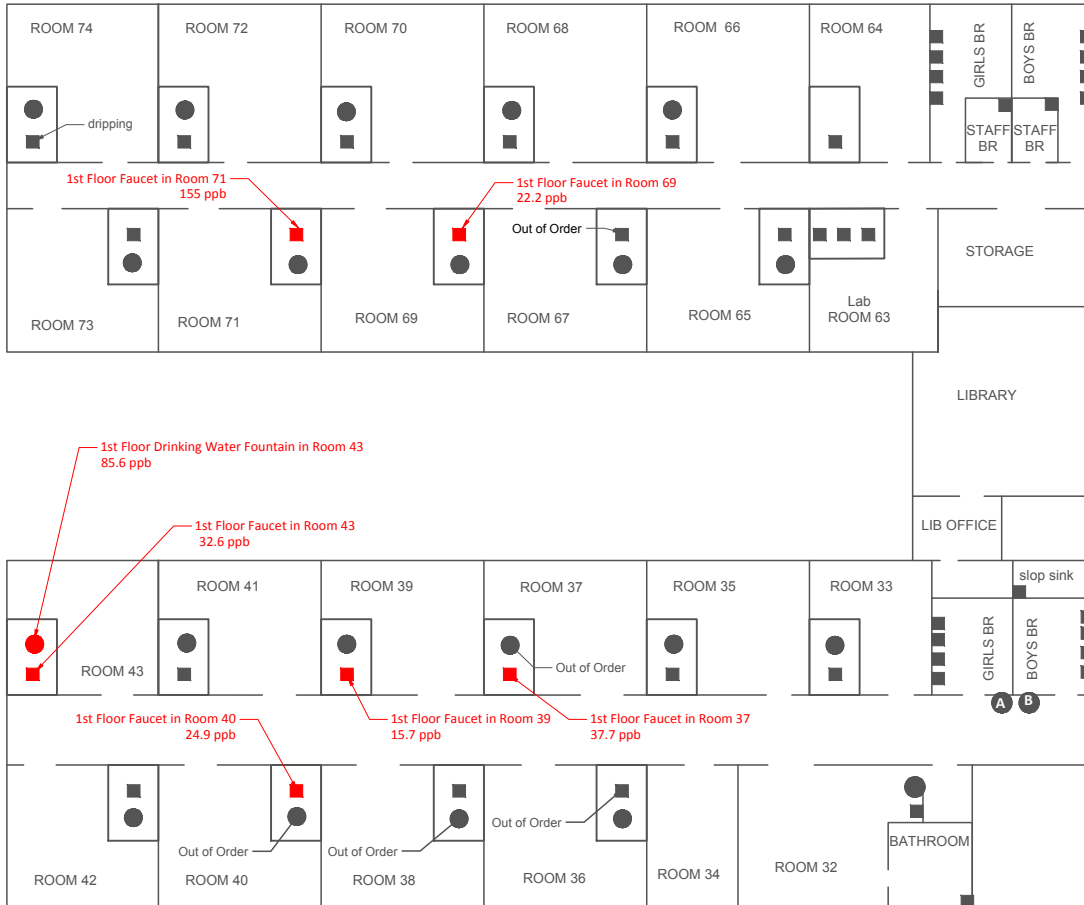

Franklin Township
MacAfee Road School Exceedances

NOT TO SCALE

DATE: 3/13/2017
ISSUE / REVISION:
DRAWING NUMBER:
CHECKED: